

SHEET NO. 57

11
27.81 Ac.
(TOTAL)
SOMERSET COUNTY
{ EXEMPTED }


SHEET NO. 45

11
27.81 Ac.
(TOTAL)
SOMERSET COUNTY
{ EXEMPTED }

SHEET NO. 46

SHEET NO. 71

SHEET NO. 72

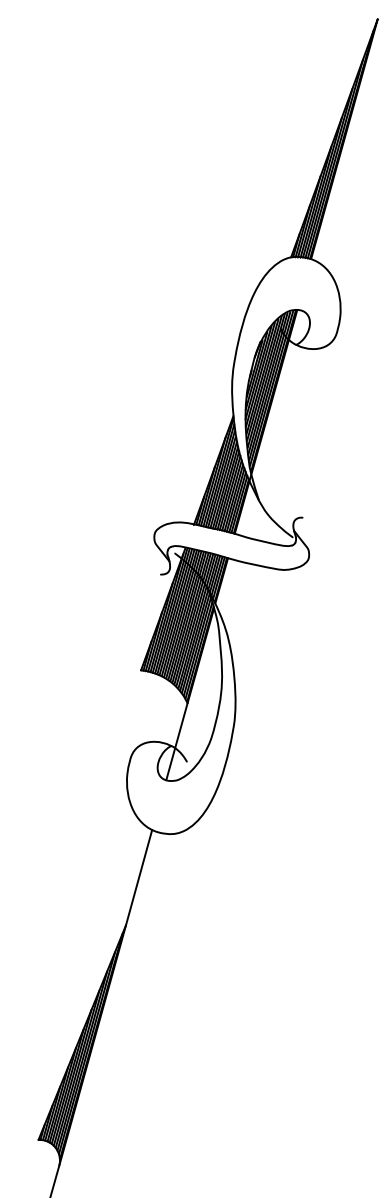

NEW JERSEY DEPARTMENT OF THE TREASURY
DIVISION OF TAXATION
LOCAL PROPERTY TAX MAPS
APPROVED AS A TAX MAP PURSUANT TO THE
PROVISIONS OF CHAPTER 175, LAWS OF 1913, ETC.
FOR THE DIRECTOR, DIVISION OF TAXATION

By *Stephen D. Ombalski* P.E. & L.S.
LIC. # 15434 CHIEF ENGINEERING SECTION
DATE: MAR 20 1991 SERIAL NO. 718

TAX MAP-58
TOWNSHIP OF WARREN
SOMERSET COUNTY NEW JERSEY
SCALE : 1"=100' DECEMBER, 1989
STEPHEN D. OMBALSKI, PE&LS
112 MAIN STREET
LEBANON, NEW JERSEY 08833

SHEET NO. 59