

SHEET NO. 39


SHEET NO. 30

SHEET NO. 31

SHEET NO. 31

SHEET NO. 41

SHEET NO. 51  
SHEET NO. 52

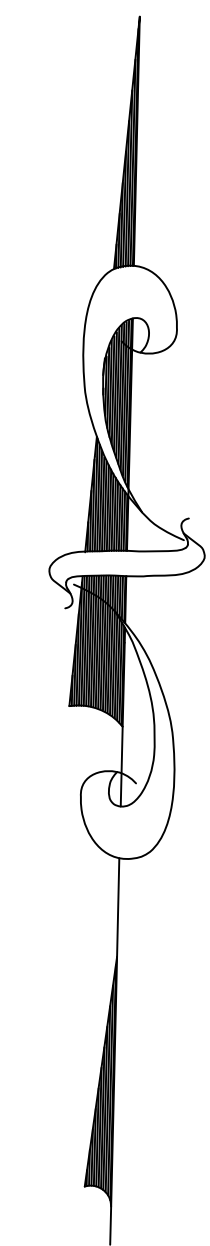

NEW JERSEY DEPARTMENT OF THE TREASURY  
 DIVISION OF TAXATION  
 LOCAL FREEDOM BRANCH  
 APPROVED AS A TAX MAP PURSUANT TO THE  
 PROVISIONS OF CHAPTER 175, LAWS OF 1913, ETC.  
 FOR THE DIRECTOR, DIVISION OF TAXATION

By: *Stephen D. Ombalski* P.E. & L.S.  
 L.I.C. # 15434 CHIEF ENGINEERING SECTION  
 DATE: MAR 20 1998 SERIAL NO. 718

**TAX MAP-40**  
**TOWNSHIP OF WARREN**  
 SOMERSET COUNTY NEW JERSEY  
 SCALE: 1"=100' DECEMBER, 1989  
**STEPHEN D. OMBALSKI, PE&LS**  
 112 MAIN STREET  
 LEBANON, NEW JERSEY 08833