

SHEET NO.

52

BLOCK NO. 41

LIMIT

LIMIT

27.28
10.89 Ac.
TOWNSHIP OF WARREN
{ EXEMPTED }

CONIFER DRIVE

50

THISTLE ROAD

ROCKAGE ROAD

WILLOW WOODS TRAIL

50.01

3
6.12 Ac.
TOWNSHIP OF WARREN
{ EXEMPTED }

49


RED HILL ROAD

50.01

54

SHEET NO.

SHEET NO. 67

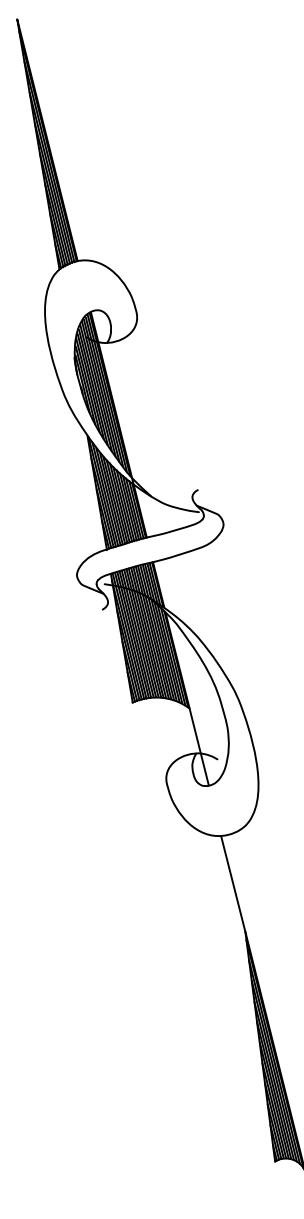

NEW JERSEY DEPARTMENT OF THE TREASURY
DIVISION OF TAXATION
LOCAL OFFICE - RYBRIDGE
APPROVED AS A TAX MAP PURSUANT TO THE
PROVISIONS OF CHAPTER 175, LAWS OF 1913, ETC.
FOR THE DIRECTOR, DIVISION OF TAXATION

By: *Stephen D. Ombalski* P.E. & L.S.
LIC. # 15434 CHIEF ENGINEERING SECTION
DATE: MAR 20 1991 SERIAL NO. 718

TAX MAP-53
TOWNSHIP OF WARREN
SOMERSET COUNTY NEW JERSEY
SCALE : 1"=100' DECEMBER, 1989
STEPHEN D. OMBALSKI, PE&LS
112 MAIN STREET
LEBANON, NEW JERSEY 08833