

SHEET NO. 43


SHEET NO. 55

SHEET NO. 69

44

NO.

SHEET

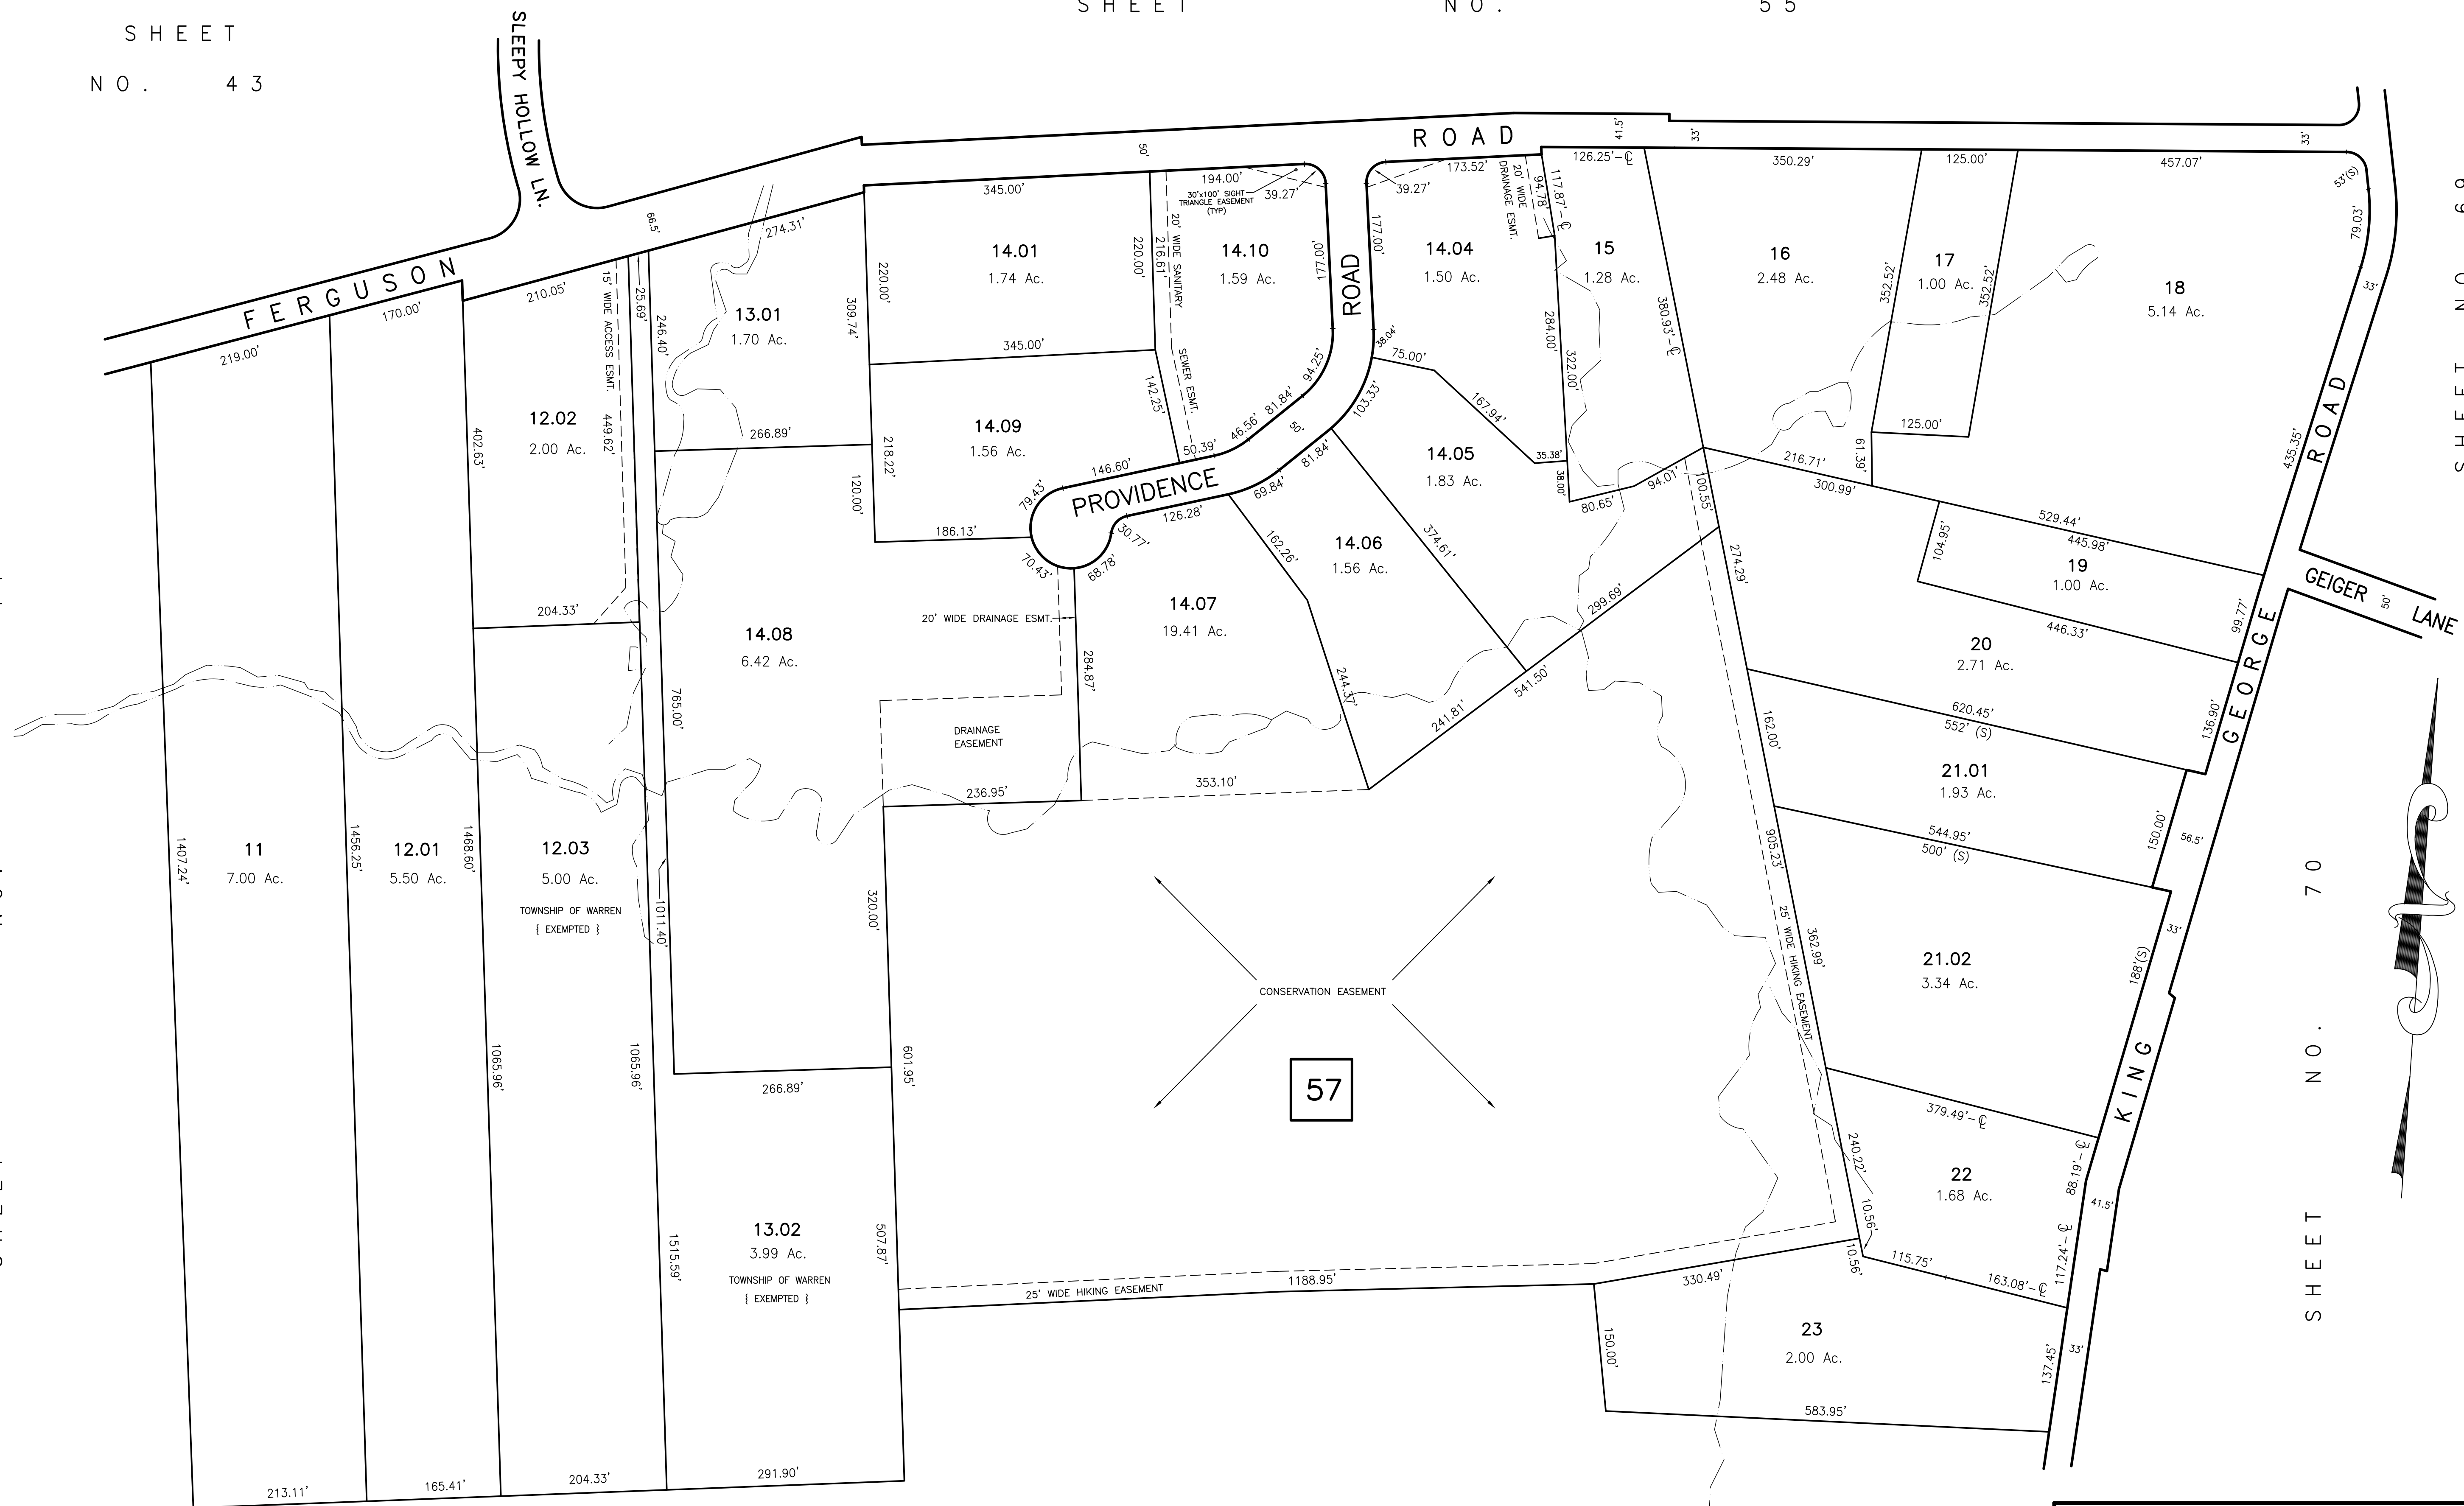

SHEET NO. 57

NEW JERSEY DEPARTMENT OF THE TREASURY
 DIVISION OF TAXATION
 LOCAL EMPLOYMENT BRANCH
 ATTACHED IS A TAX MAP PURSUANT TO THE
 PROVISIONS OF CHAPTER 125, LAWS OF 1913, ETC.
 FOR THE DIRECTOR, DIVISION OF TAXATION

BY *Stephen D. Ombalski* P.E. & L.S.
 LIC. # 15434 CHIEF ENGINEERING SECTION
 DATE: MAR 20 1991 SERIAL NO. 718

TAX MAP-56
TOWNSHIP OF WARREN
 SOMERSET COUNTY NEW JERSEY
 SCALE: 1"=100' DECEMBER, 1989
STEPHEN D. OMBALSKI, PE&LS
 112 MAIN STREET
 LEBANON, NEW JERSEY 08833