


MORRIS COUNTY

LONG HILL TOWNSHIP

BERKELEY HEIGHTS TOWNSHIP
UNION COUNTY

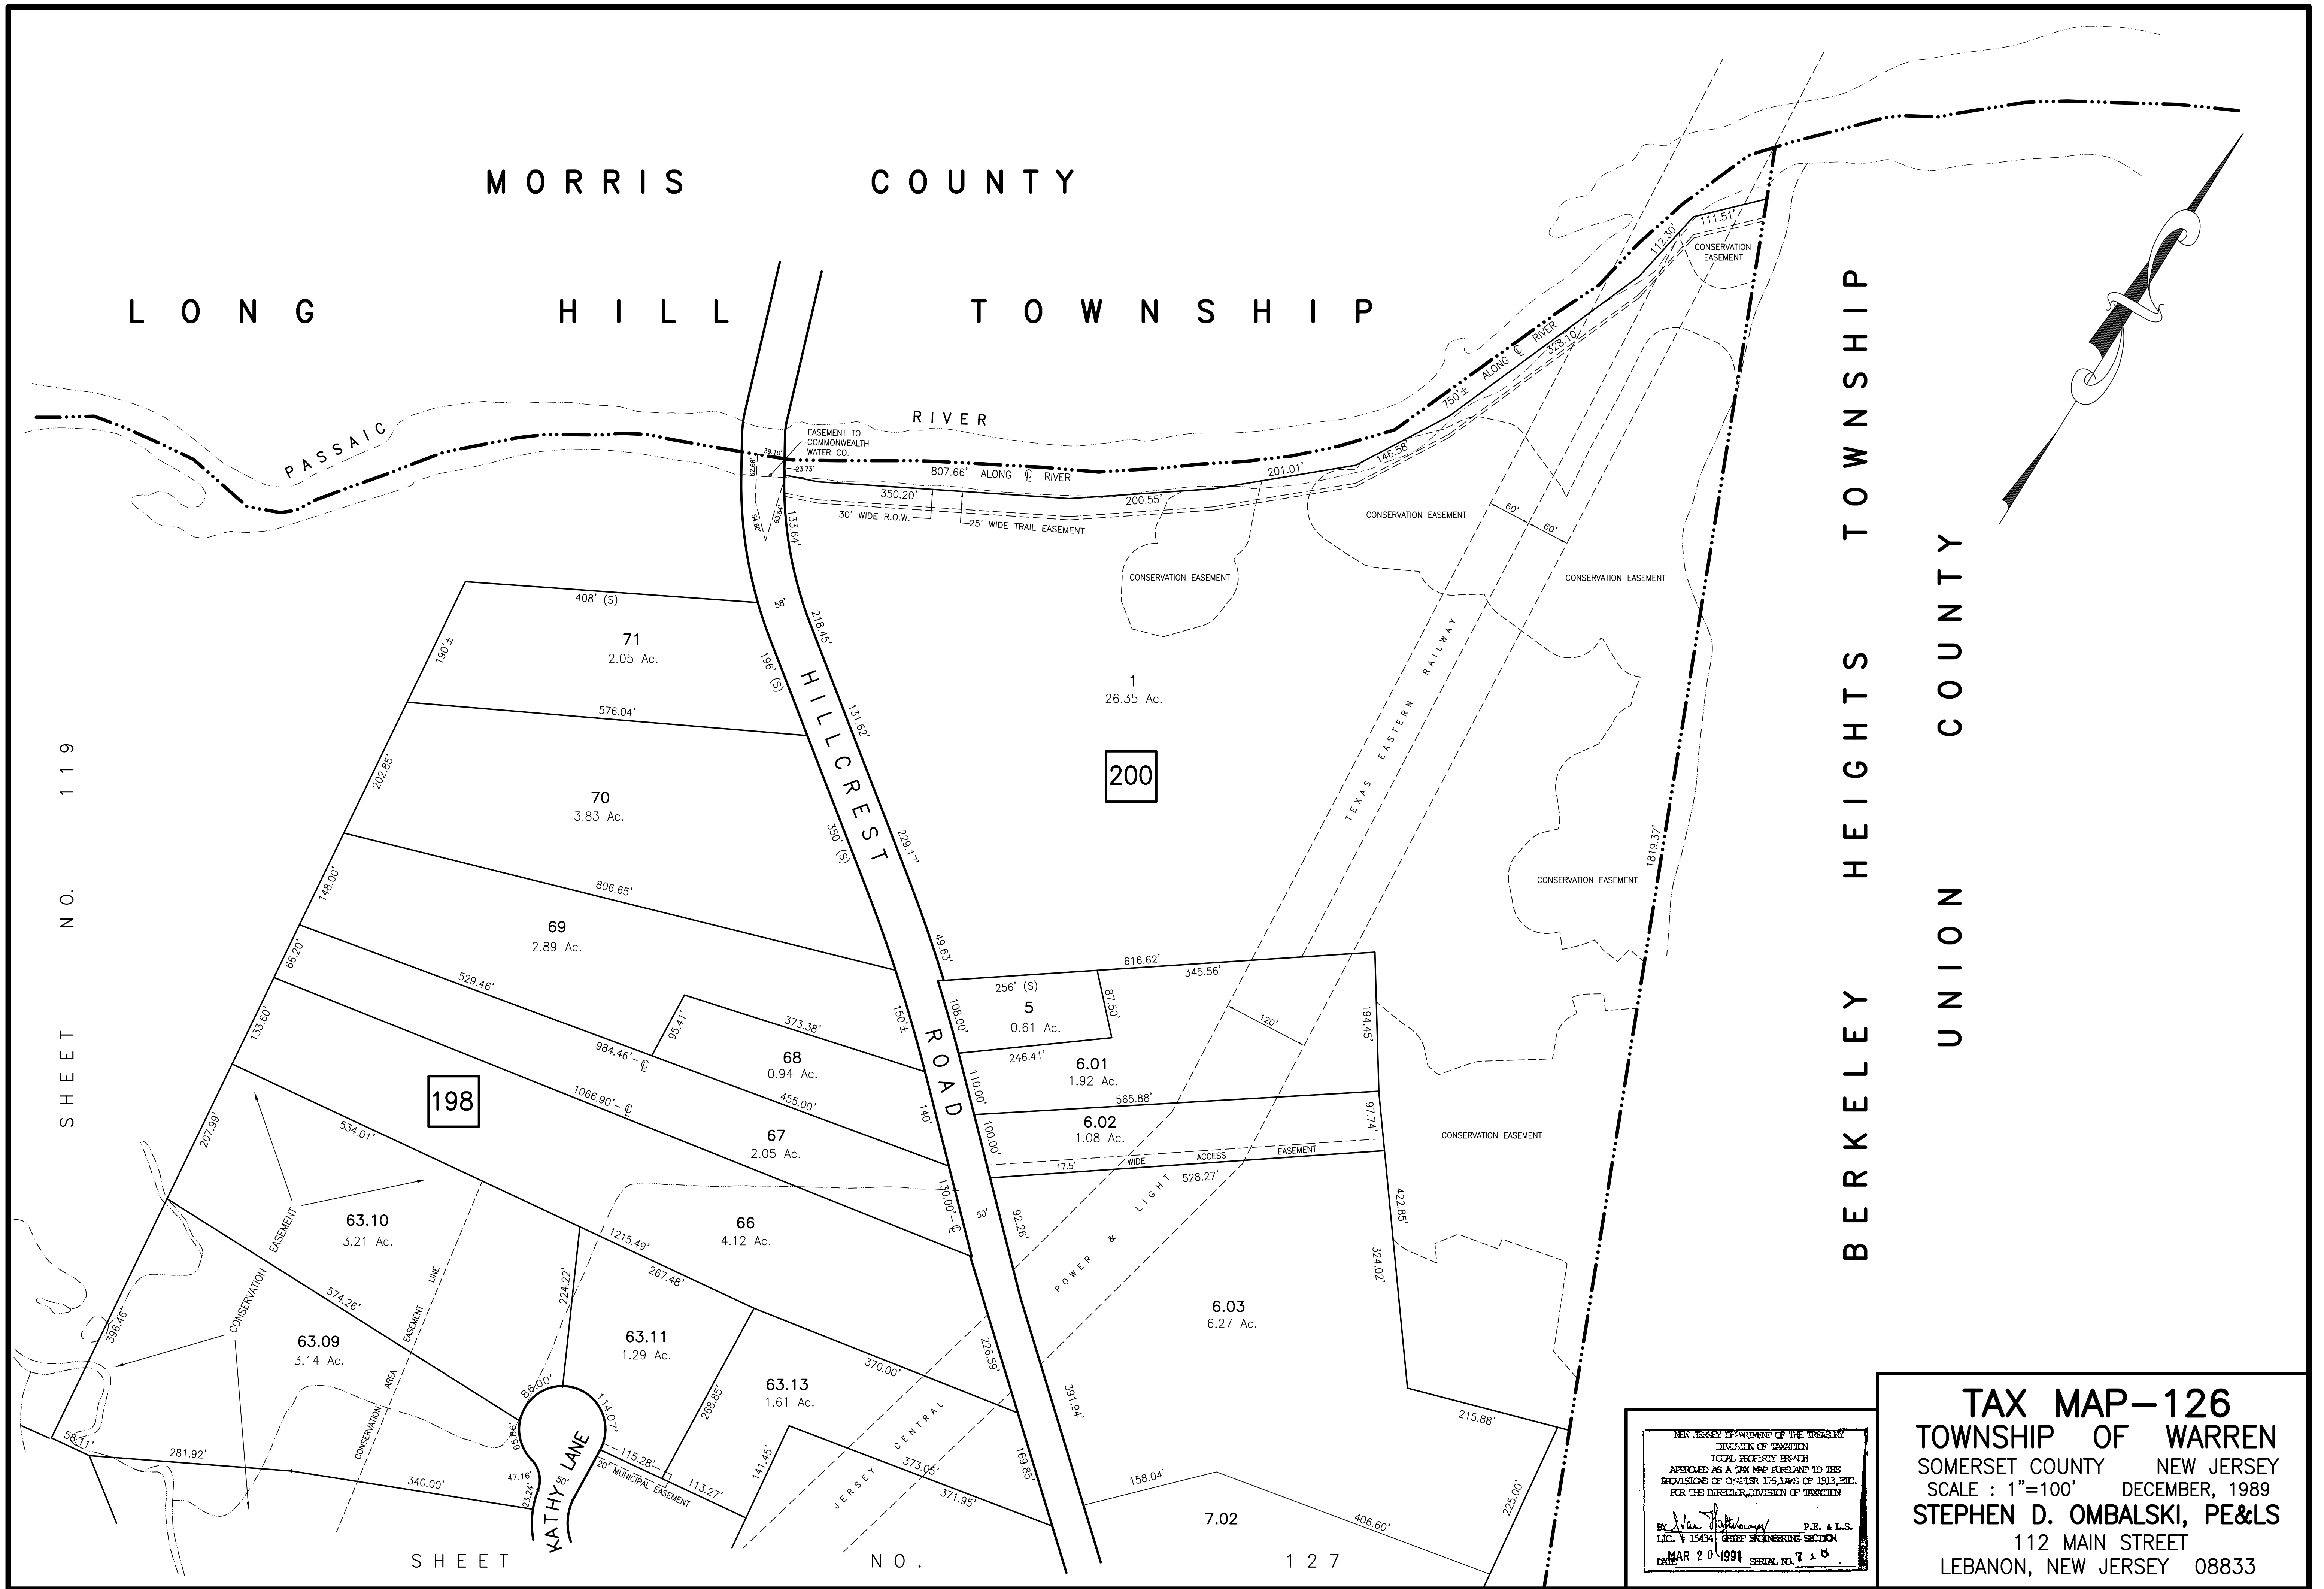

SHEET NO. 119

SHEET

NO.

127

NEW JERSEY DEPARTMENT OF THE TREASURY
DIVISION OF TAXATION
LOCAL TREASURY BRANCH
APPROVED AS A TAX MAP PURSUANT TO THE
PROVISIONS OF CHAPTER 175, LAWS OF 1913, ETC.
FOR THE DIRECTOR, DIVISION OF TAXATION

BY: *Stephen D. Ombalski* P.E. & L.S.
LIC. # 15434 CIVIL ENGINEERING SECTION
DATE: MAR 20 1991 SERIAL NO. 7 1 5

TAX MAP-126
TOWNSHIP OF WARREN
SOMERSET COUNTY NEW JERSEY
SCALE : 1"=100' DECEMBER, 1989
STEPHEN D. OMBALSKI, PE&LS
112 MAIN STREET
LEBANON, NEW JERSEY 08833