


SHEET NO. 91

SHEET NO. 92

INTERSTATE HIGHWAY ROUTE 78

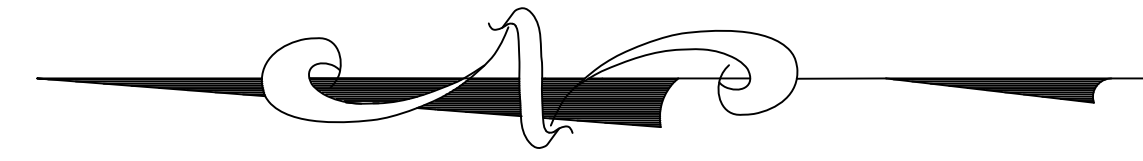

85

82

S A W
M I L L
R O A D

B R O O K

C O R Y ' S

M A T C H
L I N E

SHEET NO. 78

SHEET NO. 80

NEW JERSEY DEPARTMENT OF THE TREASURY
DIVISION OF TAXATION
LOCAL OFFICE - RYBRANCH
APPROVED AS A TAX MAP PURSUANT TO THE
PROVISIONS OF CHAPTER 175, LAWS OF 1913, ETC.
FOR THE DIRECTOR, DIVISION OF TAXATION

BY *Stephen D. Ombalski* P.E. & L.S.
LIC. # 15434 CIVIL ENGINEERING SECTION
DATE MAR 20 1991 SERIAL NO. 718

TAX MAP-79
TOWNSHIP OF WARREN
SOMERSET COUNTY NEW JERSEY
SCALE : 1"=100' DECEMBER, 1989
STEPHEN D. OMBALSKI, PE&LS
112 MAIN STREET
LEBANON, NEW JERSEY 08833